


MONROE COUNTY, TENN.

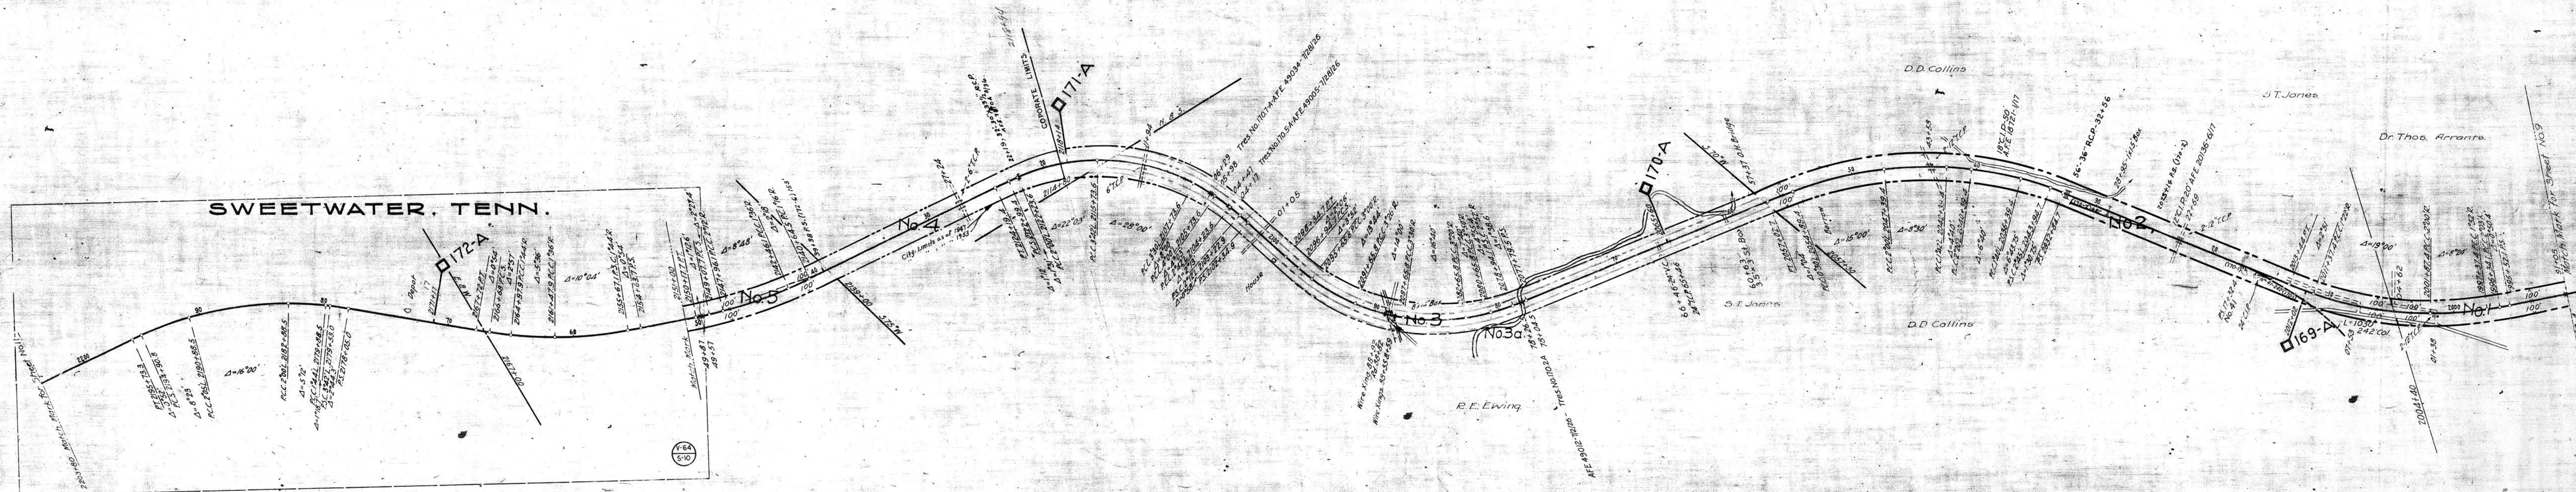

THIS MAP WAS NOT PREPARED OR INTENDED FOR USE AS A REAL ESTATE TITLE MAP. THE RAILWAY COMPANY DOES NOT REPRESENT OR SUGGEST THAT THE PROPERTY LINES AND RIGHT-OF-WAY LINES SHOWN ON THE MAP ARE ACCURATE, OR THAT ANY OTHER INFORMATION ON THE MAP IS CORRECT. THE COMPANY DOES NOT REPRESENT THAT IT HAS CHECKED THIS MAP FOR ACCURACY.

TRACK NOS. REFER TO I.C.C. LIST NOS.  
**RIGHT-OF-WAY AND TRACK MAP**

**SOUTHERN RAILWAY COMPANY**  
 Operated by the  
**SOUTHERN RAILWAY COMPANY**  
 KNOXVILLE DIVISION

STATION 1990+90.4 TO STATION 2202+10.4  
 SCALE 1"=400 FT. DECEMBER

Office of Special Engineer  
 Washington, D.C.

062-019

V. 64  
 10

STATIONING REFERS TO I.C.C. INVENTORY CHAINAGE 1916

Tracks collected to Dec 31, 1933